




2


Back Shore Place FOOR PLAN

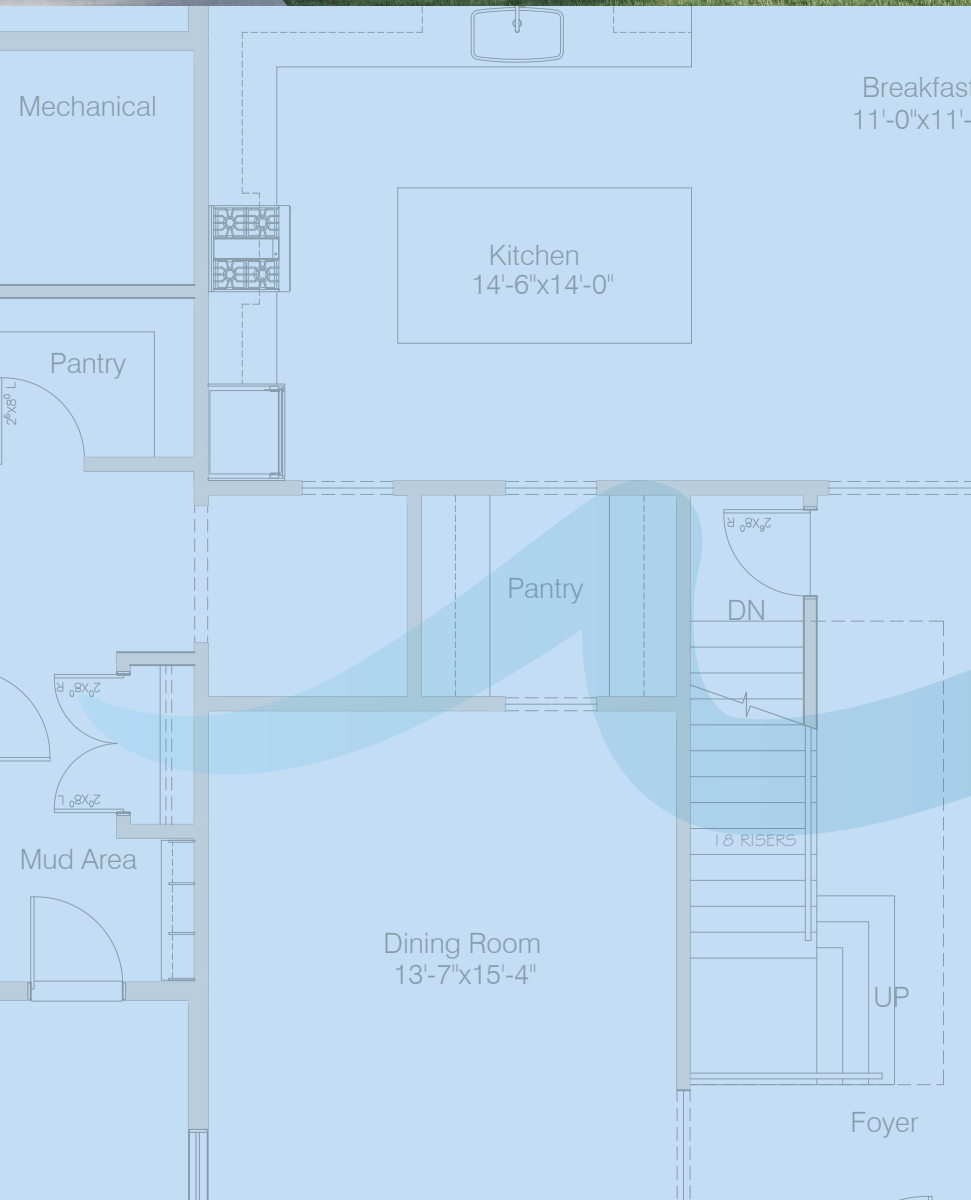


BACK SHORE PLACE

A WORLD ALL YOUR OWN


FIRST FLOOR 1847 SF

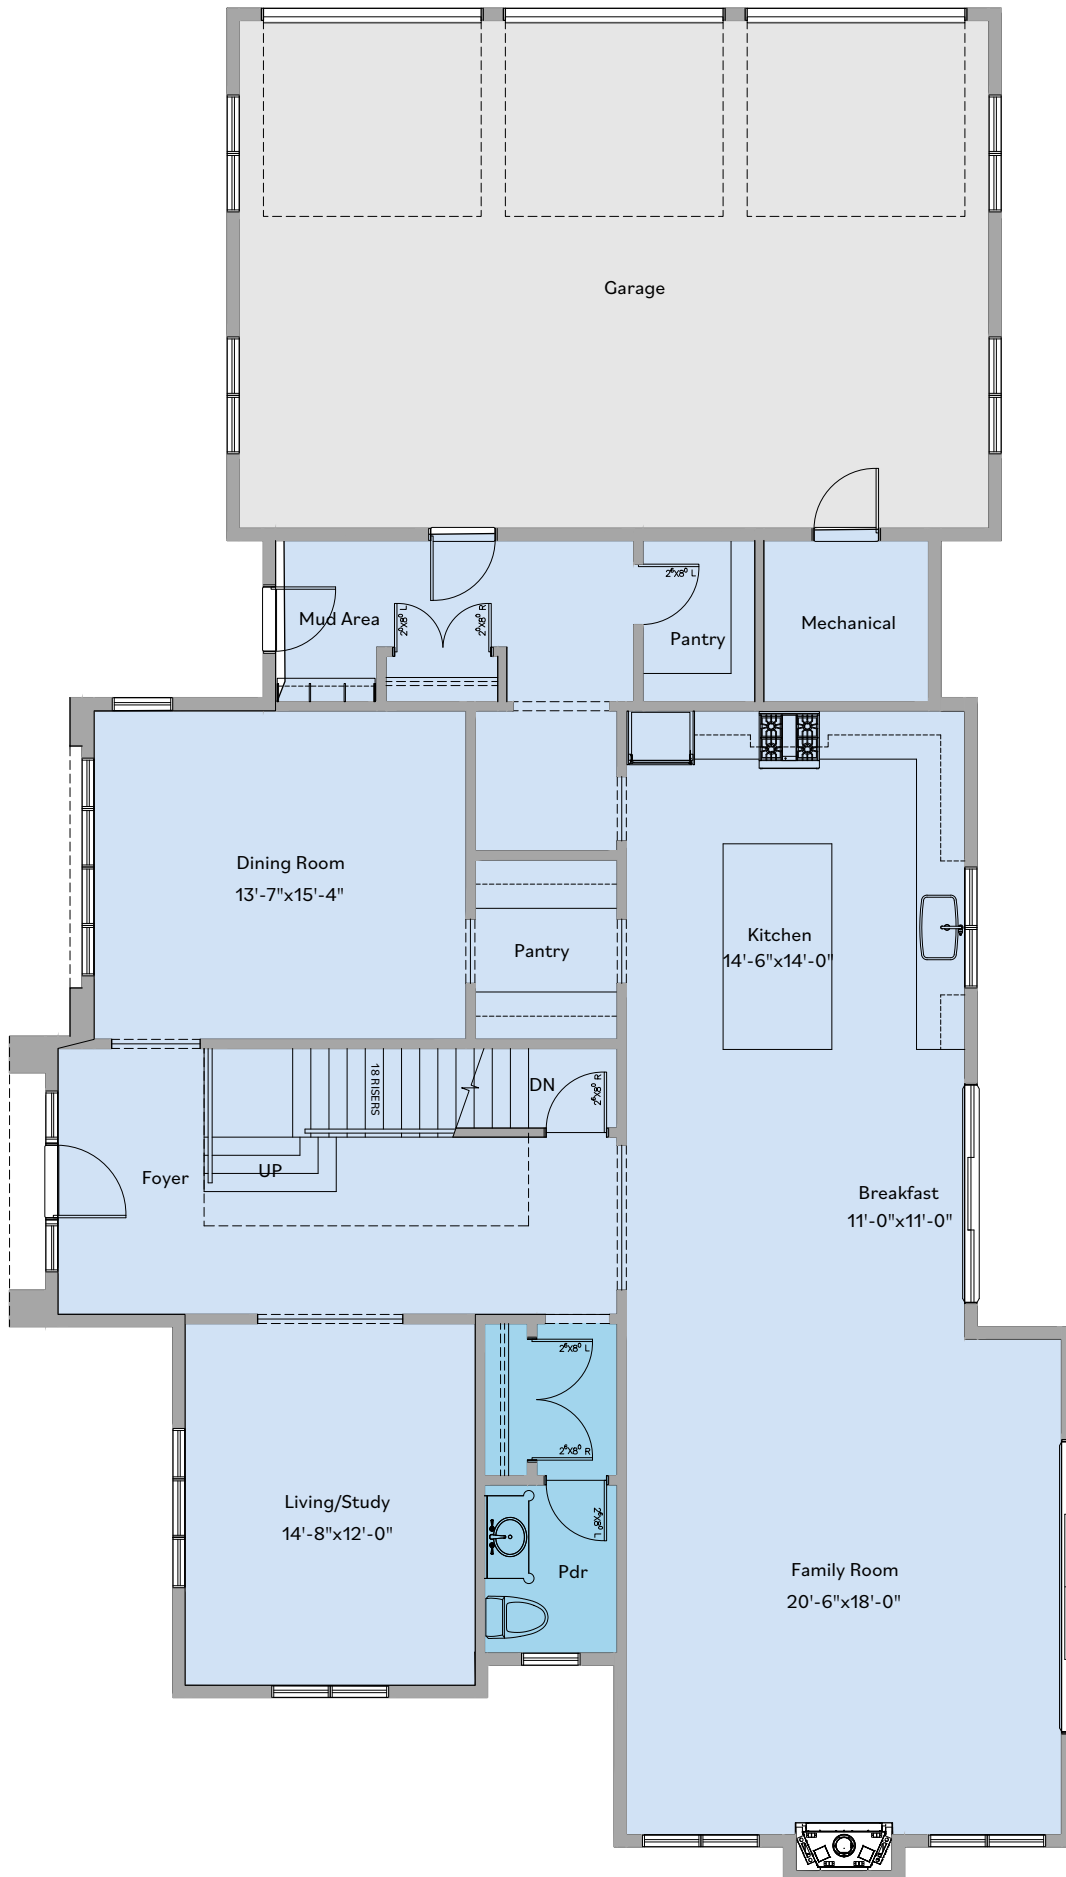

SECOND FLOOR 2217 SF

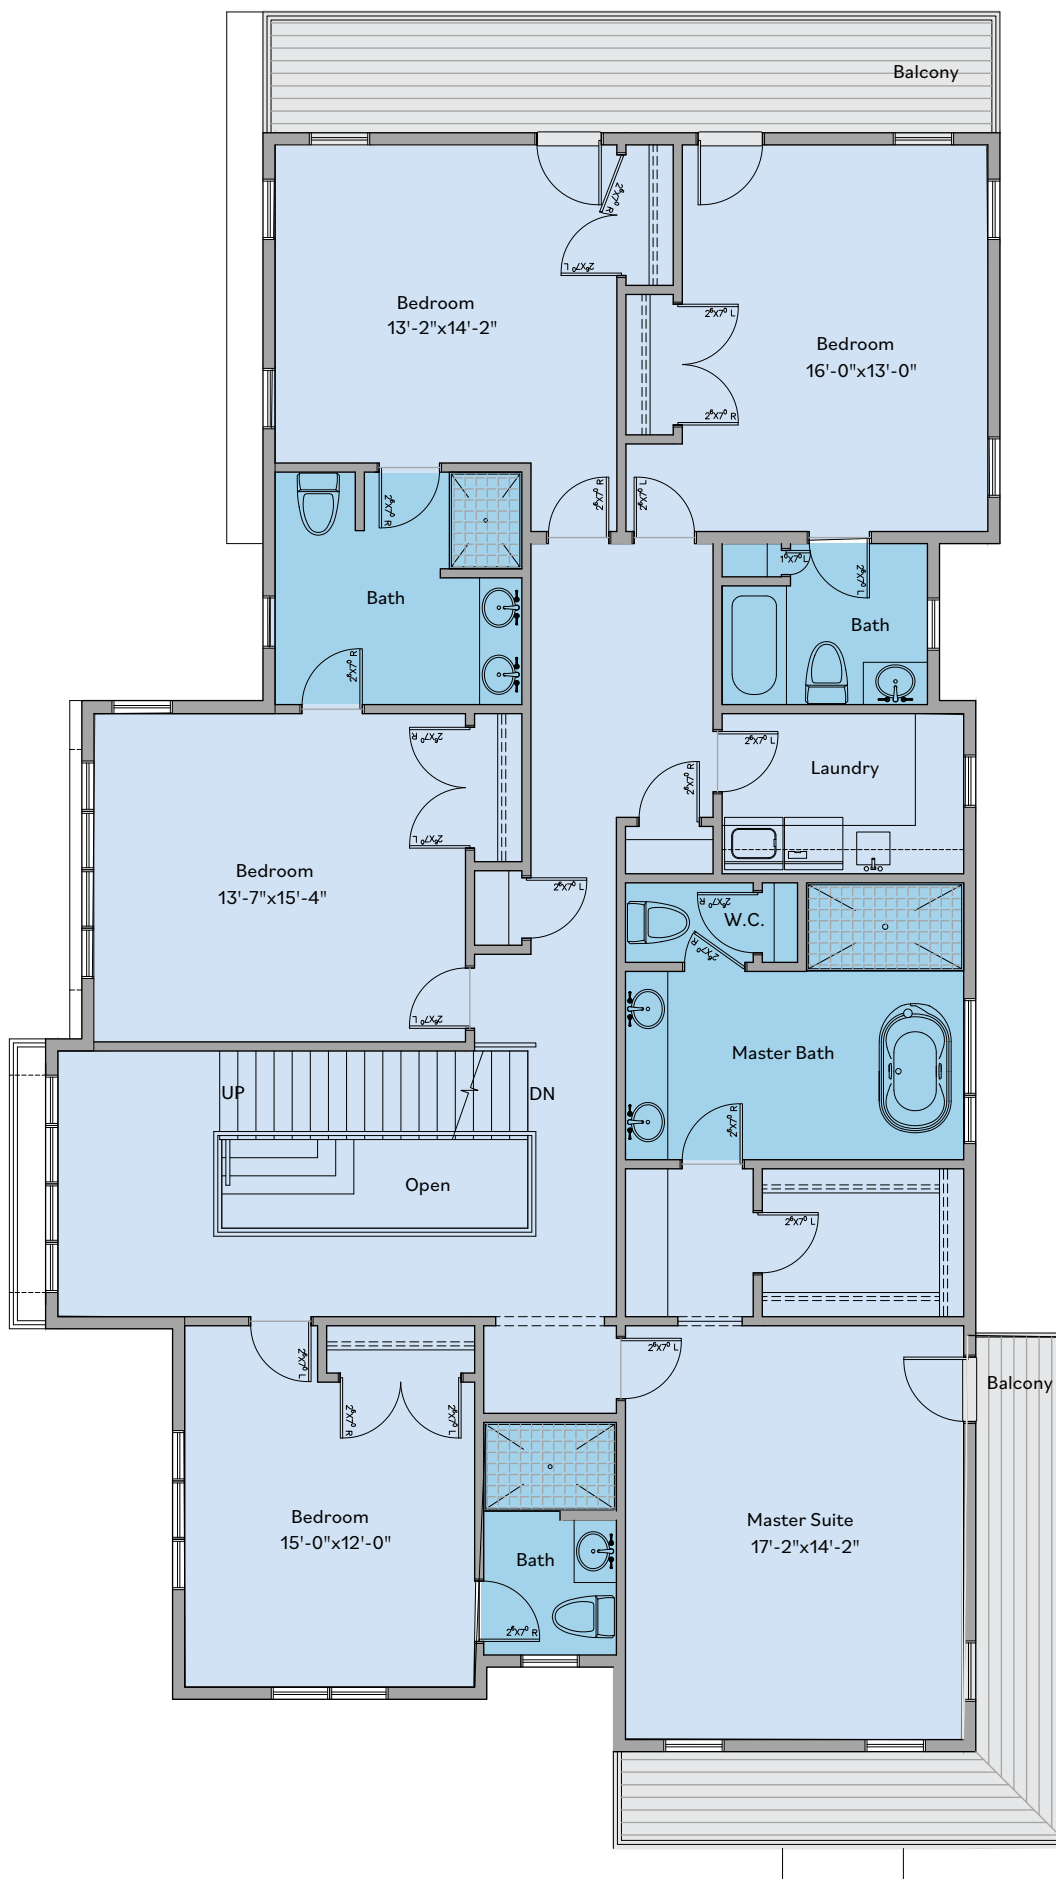

ROOF DECK

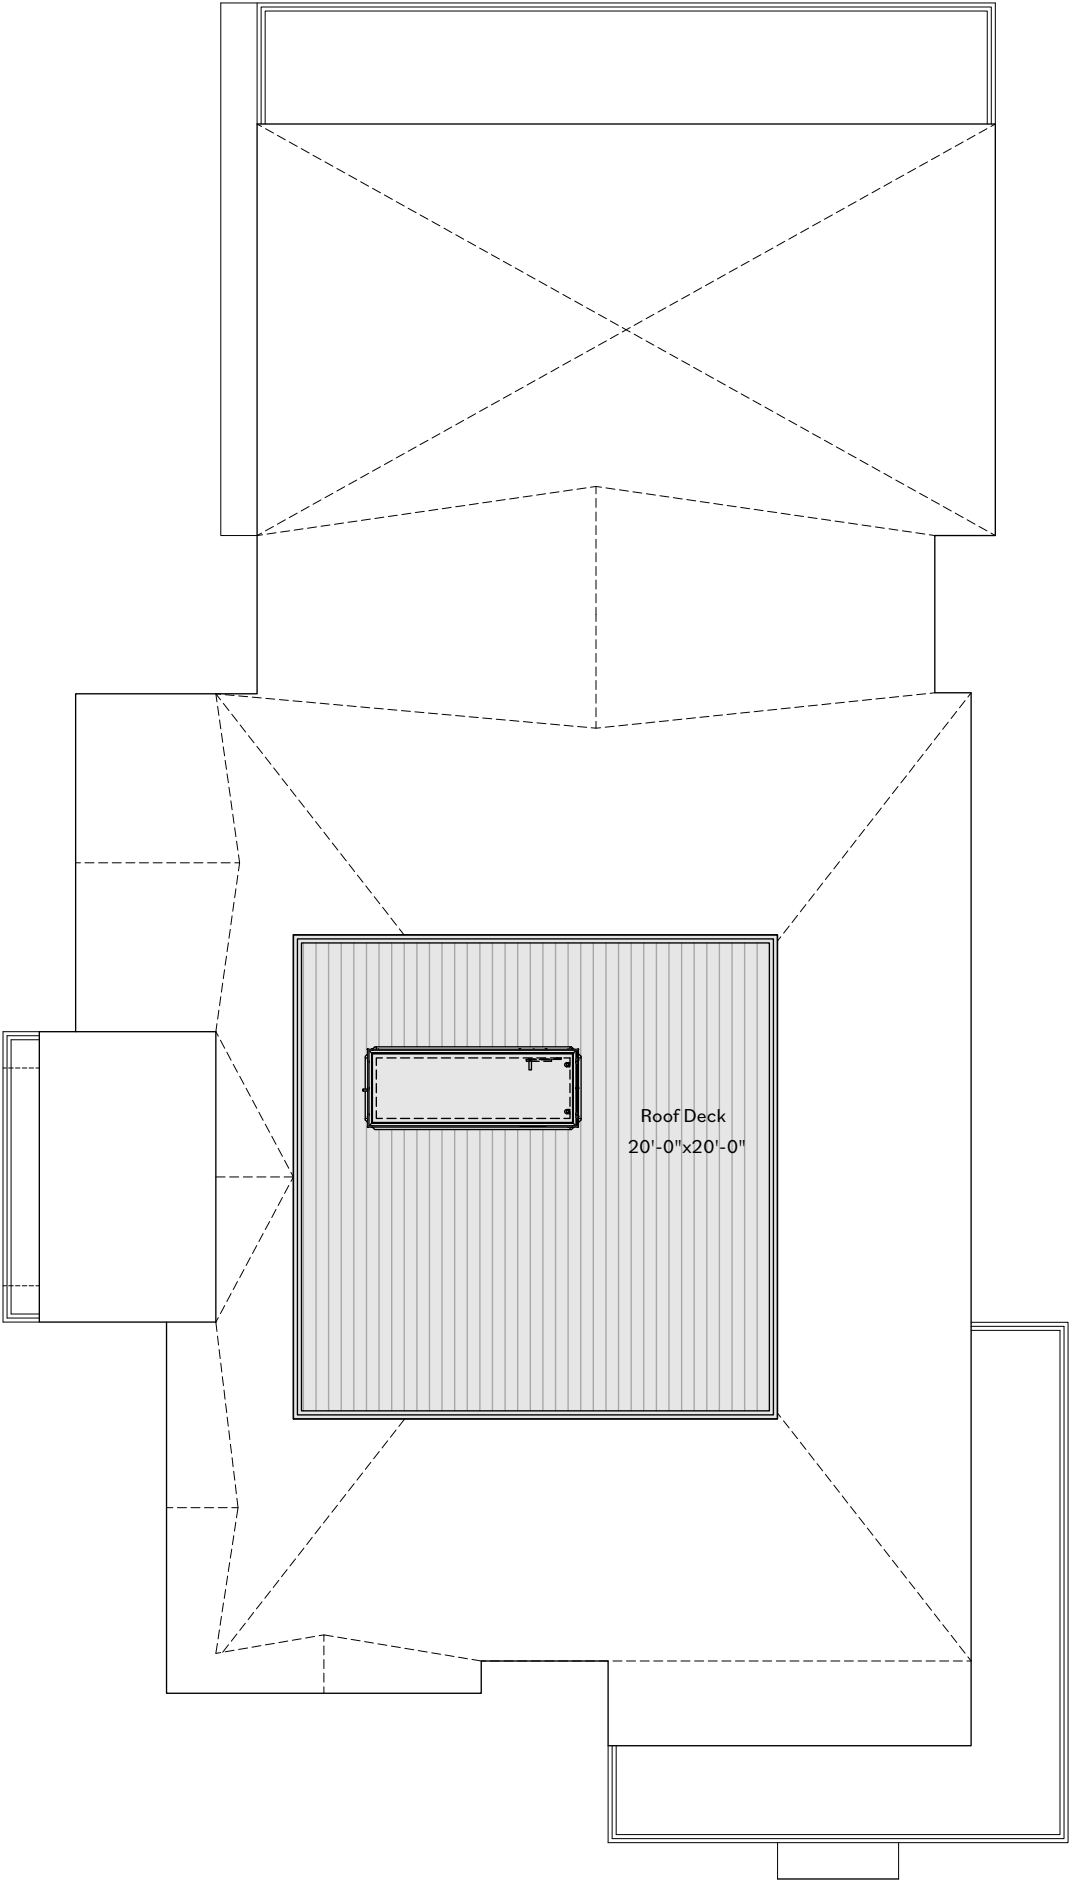



PLANT LIST			
Qty	Latin Name	Common Name	Size
SHADE TREES			
1	Acer palmatum 'Bloodgood'	Bloodgood' Japanese Maple	15 Gallon
4	Acer rubrum 'October Glory'	October Glory Red Maple	2.5"-3" Cal.
2	Liquidambar styraciflua 'Ward'	Cherokee Sweetgum	2.5"-3" Cal.
7	Juniperus virginiana	Eastern Red Cedar	8'-10' ht.
1	Hydrangea paniculata Tree Form	Tree Hydrangea 'Limelight'	10 Gallon
20	Thuja standishii plicata	Green Giant' Western Red Cedar	12' Ht.
1	Quercus palustris	Pin Oak	3"-3.5" Cal.
SHRUBS			
14	Buxus microphylla 'Winter Gem'	Winter Gem Boxwood	6 Gallon
6	Fothergilla gardenii	Dwarf fothergilla	10 Gallon
3	Hydrangea paniculata 'Bobo'	Bobo' Hydrangea	5 Gallon
3	Hydrangea arborescens 'Incrediball'	Incrediball Hydrangea	7 Gallon
5	Ilex crenata 'Steeds'	Steeds' Japanese Holly	10 Gallon
9	Ilex Glabra 'Shamrock'	Shamrock' Inkberry	7 Gallon
6	Physocarpus opulifolius 'Summer Wine'	Summer Wine' Ninebark	7 Gallon
3	Rhododendron P.J.M.	PJM Rhododendron	10 Gallon
Perennials/ Ornamental Grass			
12	Asclepias tuberosa	Butterfly milkweed	1 Gallon
12	Allium Millenium	Millenium Onion	1 Gallon
9	Amsonia tabernemontana	Star Flower	1 Gallon
12	Calamagrostis x acutiflora 'Karl Foerster'	Feather Reed Grass	2 Gallon
12	Achillea millefolium 'New Vintage Rose'	New Vintage Rose' yarrow	1 Gallon
12	Coreopsis lanceolata	Lanceleaf coreopsis	1 Gallon
12	Rudbeckia hirta	Black eyed Susan	1 Gallon
12	Geranium x 'Rozanne'	Rozanne' Cranesbill	1 Gallon


- PROJECT NOTES:**
1. Lawns and all disturbed areas shall receive 3" loam & seed.
 2. Trees and shrubs shall be uniform, full and bushy, and well branched specimen plants. Plants shall be balled and burlap or container grown.
 3. Plant beds to receive 3-inch min. depth of shredded bark mulch.
 4. Plants shall be guaranteed for 1-year after installation

Landscape Plan

2 Backshore Place, Gloucester, MA

Design By:
Steven G. Cosmos
 Registered Landscape Architect
 Cosmosla33@gmail.com
 508.654-6847

June 2023
 Scale 1" = 10'

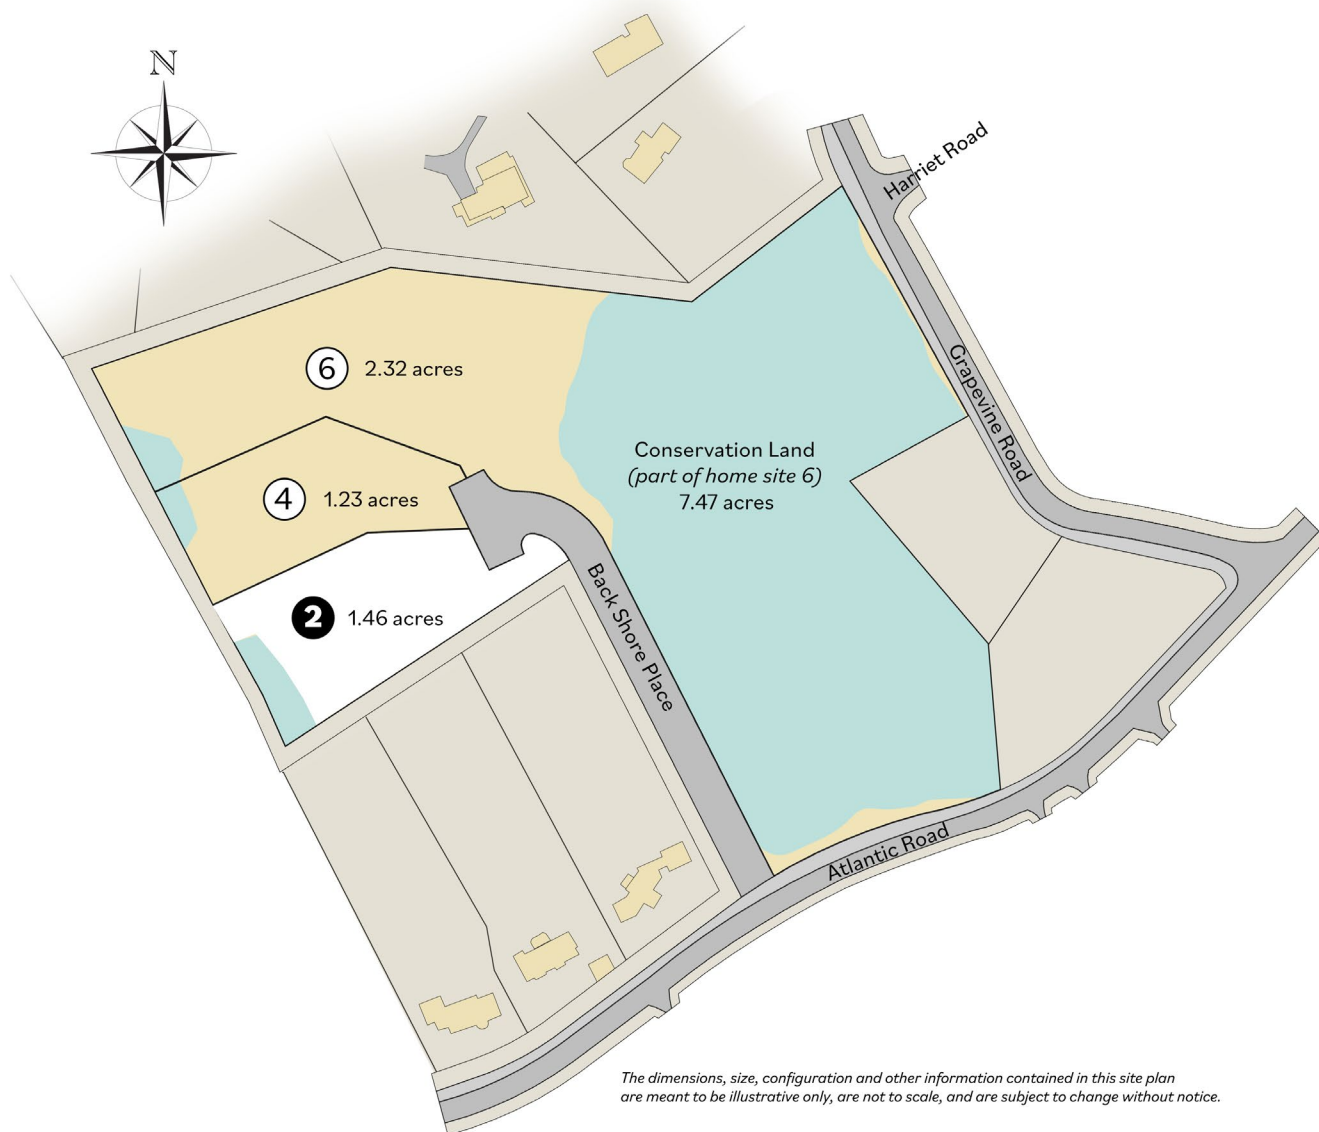

**For more information or to schedule a tour,
call Lilly Gagliardi, 617.908.2670
or email: Lilly@intdevcorp.com**